


FIRST FLOOR PLAN  
SCALE: 1/8" = 1'-0"  
3,742 S.F.

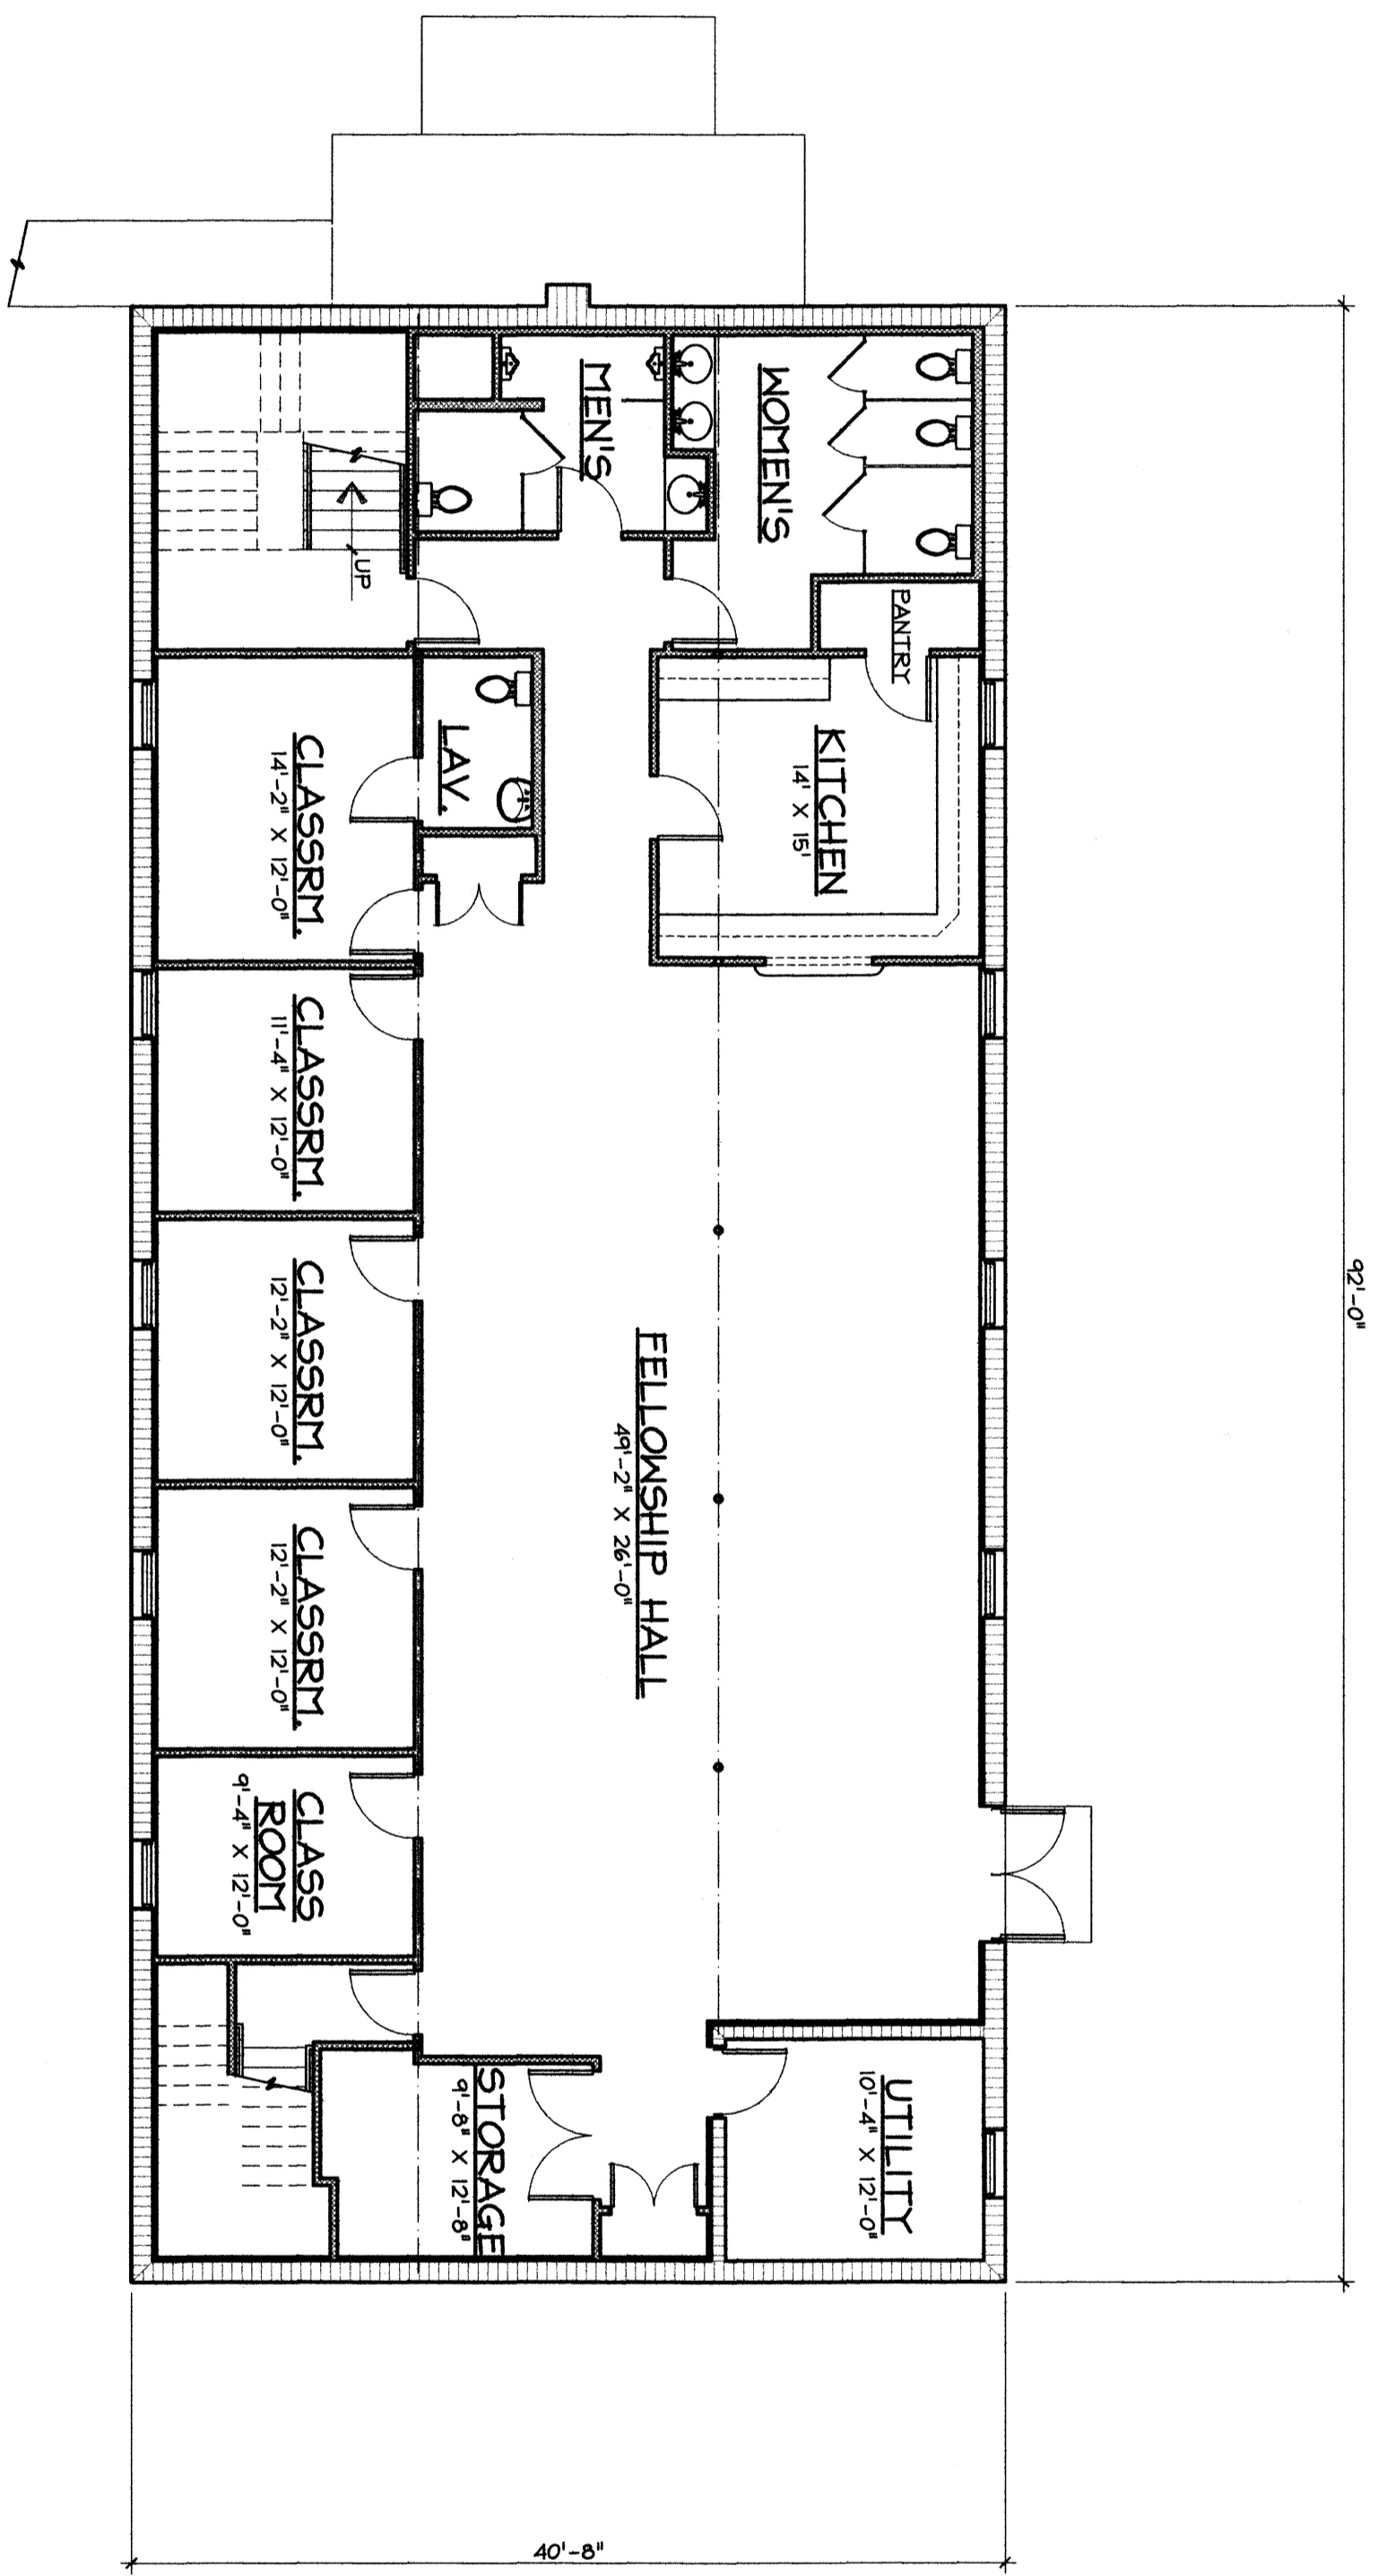

BASEMENT PLAN  
SCALE: 1/8" = 1'-0"  
3,742 S.F.

LOT: 51.01  
BLOCK: 2

A-2

drawing

nj c 7820  
pa s 815 b  
ny 022558-1

date 9-14-07  
drawn by MW  
checked by

CHARLES SCHAFER ASSOCIATES LLC  
architect · planner

288 NEWTON - SPARTA ROAD · NEWTON · NEW JERSEY 07860 973 · 383 · 7355

NEW CHURCH FOR:  
HOPE EVANGELICAL FREE CHURCH  
WANTAGE TWP., NJ

